

Traffic Light Phase Timings

Phase 1: Station Road (N)	Red	10s	↑
	Green	40s	
Phase 2: Station Road (S)	Red	10s	↓
	Green	40s	

Note: Timings may only be adjusted by a competent operative to suit traffic conditions if required

KEY

- Cone
- Sign
- ▨ Work area
- ▨ Grass Matting
- Diversion route
- Pedestrian diversion route
- ↑ Traffic light head
- 1 Traffic light phase

Sign Count 47

Diversion Route
Clockwise Diversion

Station Road / Droitwich Road / Dilmore Lane / Dilmore Avenue / Broom Meadow Road

Anti-Clockwise Diversion

Broom Meadow Road / Dilmore Avenue / Dilmore Lane / Droitwich Road / Station Road

Min width of sideways safety zone (S)	0.5 m
Min length of longways clearance (L)	0.5 m
Speed of the road	30

Description	By	Chk	Date
Revisions			

nationalgrid

Shrawley Road, Fernhill Heath,
Worcestershire, WR3 7TJ
Grid Ref: (x)386819 ; (y)259085


Two Way Traffic Lights +
Road Closure & Diversion



Design: SH	Drawn: SH	Chkd: OP
Date: 09/12/25	Date: 09/12/25	Date: 09/12/25
Scale: A3 - NTS	Status: Proposed	
Drawing No	Rev:	
DTM8345 - 017	-	

Inset

NOTE
See Inset For Road Closure & Traffic Light Detail.

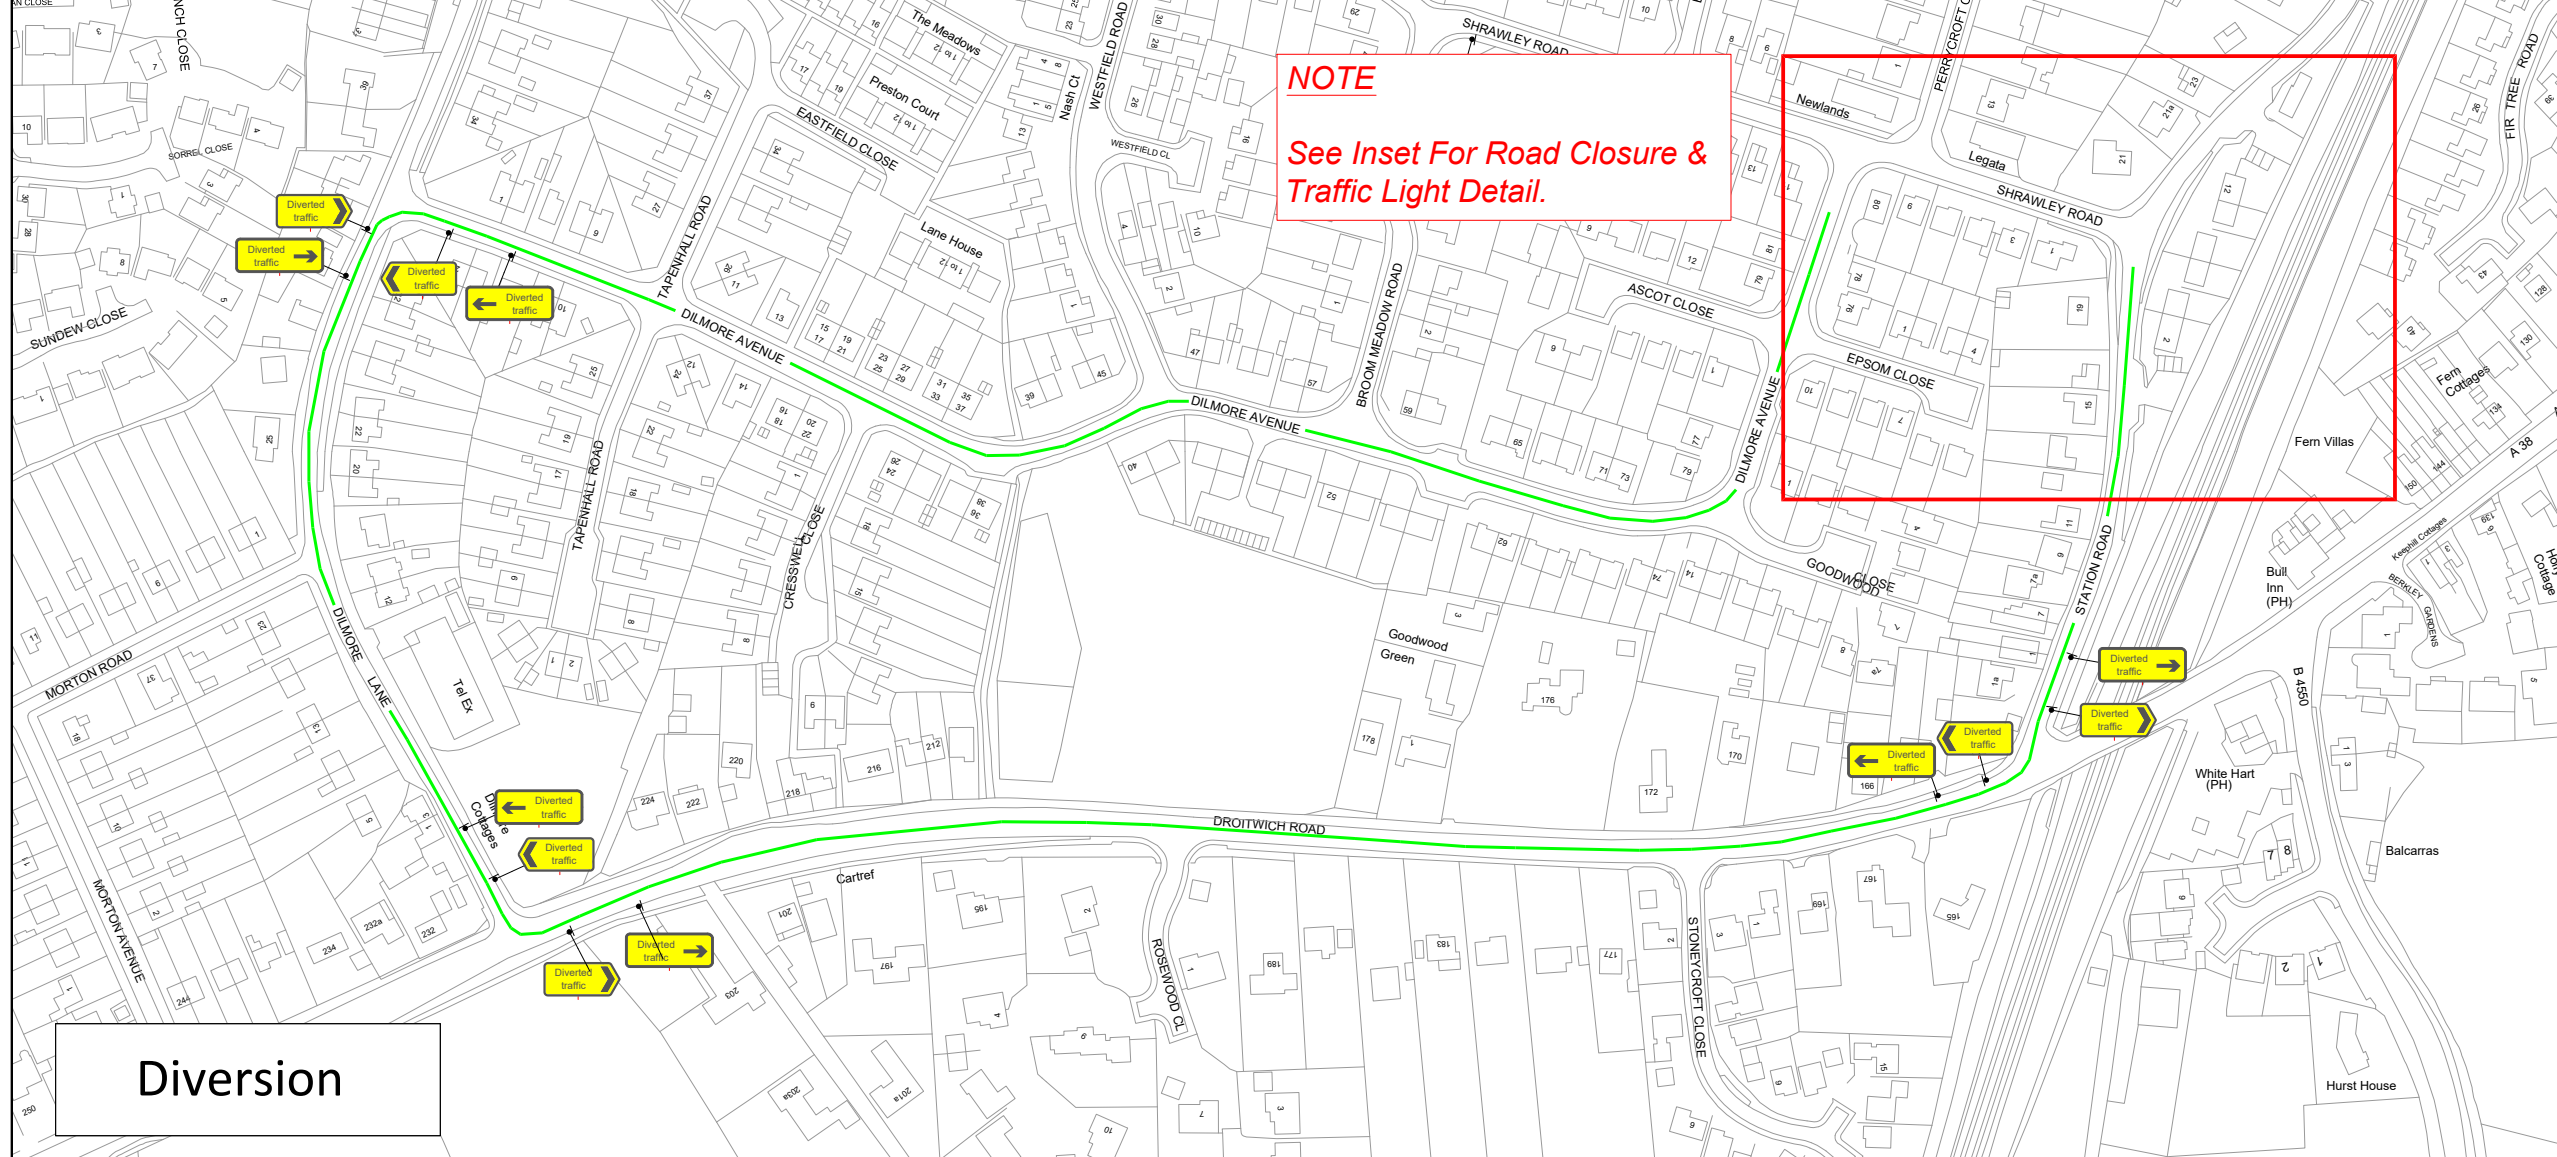

Diversion