


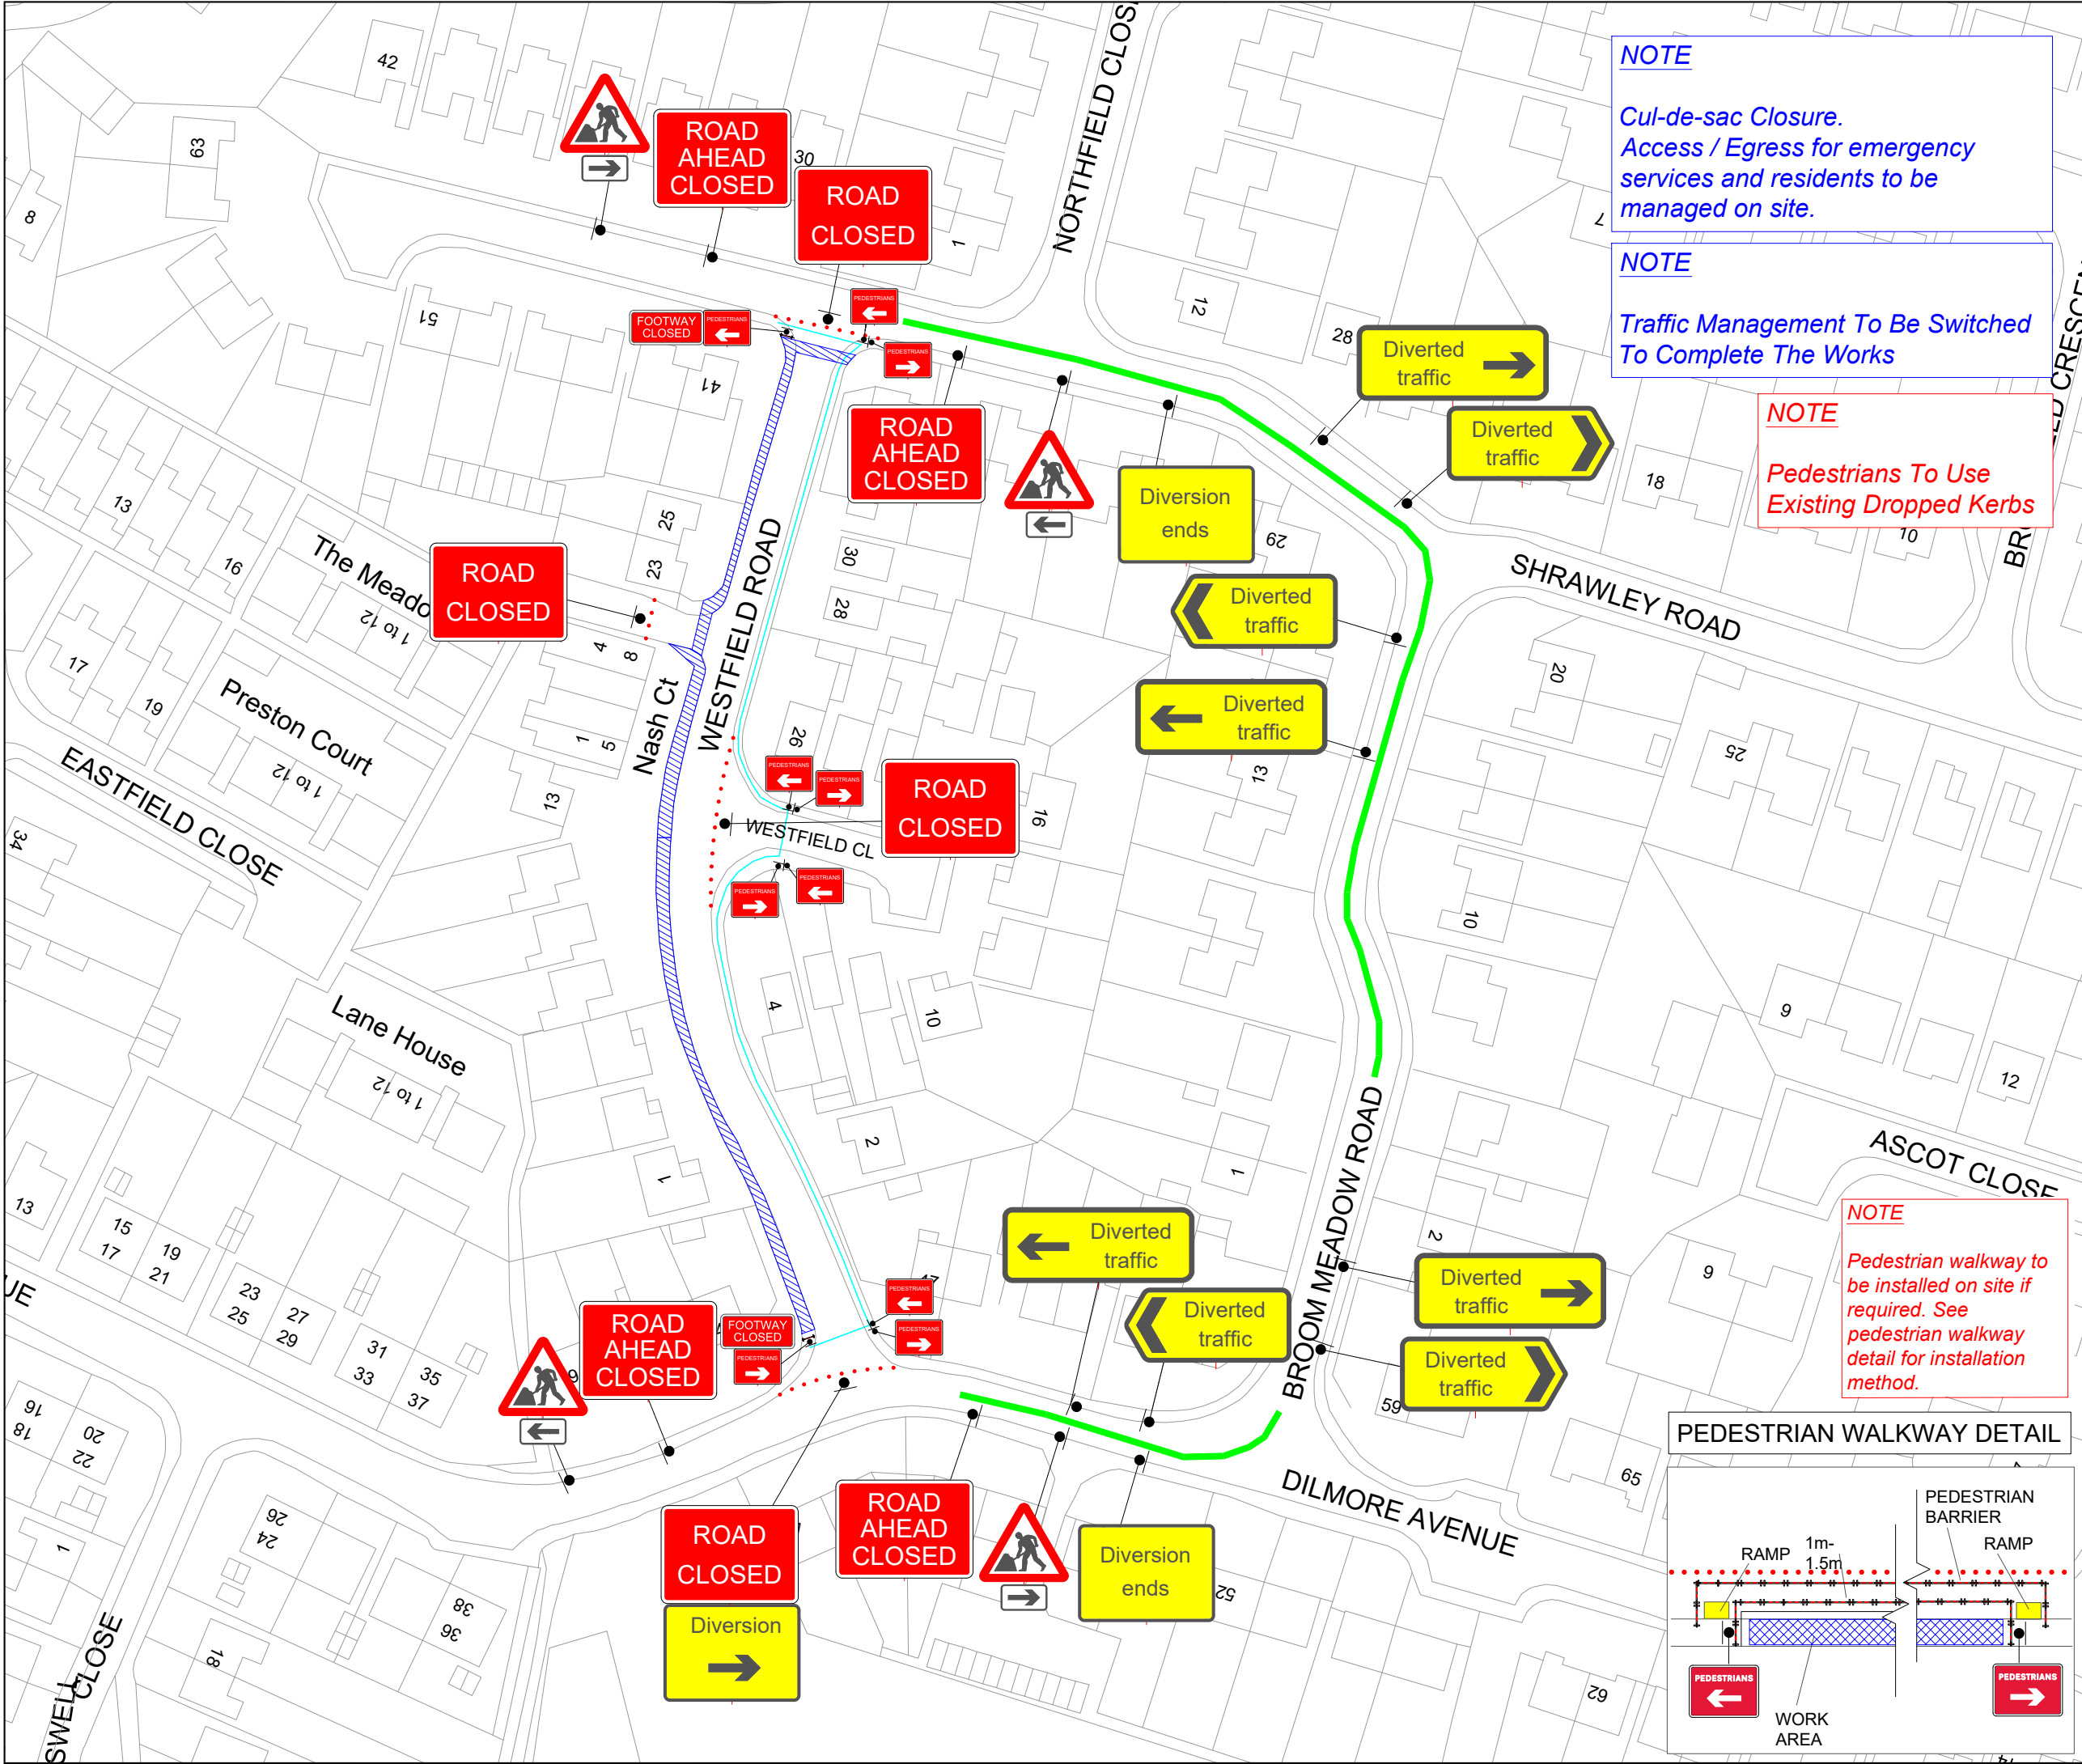

KEY

Cone

Sign

Work area

Diversion route

Pedestrian diversion route

NOTE

Cul-de-sac Closure.
Access / Egress for emergency
services and residents to be
managed on site.

NOTE

Traffic Management To Be Switched
To Complete The Works

NOTE

Pedestrians To Use
Existing Dropped Kerbs

NOTE

Pedestrian walkway to
be installed on site if
required. See
pedestrian walkway
detail for installation
method.

Sign Count

23

Diversion Route

Clockwise Diversion

Shrawley Road / Broom Meadow
Road / Dilmore Avenue

Anti-Clockwise Diversion

Dilmore Road / Broom Meadow
Road / Shrawley Road

Min width of sideways safety zone (S)

0.5 m

Min length of longways clearance (L)

0.5 m

Speed of the road

30

Rev	Description	By	Chk	Date
-	-	-	-	-

Revisions

Client:

nationalgrid

Project:

Westfield Road, Fernhill Heath,
Worcestershire, WR3 7NN
Grid Ref: (x)386488 ; (y)259120

Title:

Road Closure & Diversion

DOOCEY

Traffic Management

Design: SH	Drawn: SH	Chkd: OP
Date: 09/12/25	Date: 09/12/25	Date: 09/12/25
Scale: A3 - NTS	Status: Proposed	

Drawing No

DTM8345 - 011

Rev:

-